

Preliminary Plan
Not for
Furniture Order

NOTES

Drawing Review

These drawings must be reviewed by the Owner/Architect/Contractor, or other appropriate representative prior to furniture order. If these drawings are correct, mark the appropriate box below. If incorrect, note corrections to be made and return to Henricksen for corrections.

<input type="checkbox"/> Approved	Signature _____
<input type="checkbox"/> Approved as Noted	Print _____
<input type="checkbox"/> Revise and Resubmit	Date _____

Drawings and specifications provide interior designs and layouts in sufficient detail for the installation of projects. The designs represented are the property of Henricksen and shall not be shared, used by, or disclosed to any persons or firm outside the scope of this project without written consent of Henricksen. Architects and contractors shall be responsible for all dimensions and conditions on the job and shall notify Henricksen of any variations from the dimensions and conditions shown. Written dimensions take precedence over scaled dimensions.

KEY PLAN



REV	REVISION DESCRIPTION	DWN	DATE
-----	----------------------	-----	------

CITY OF SHAKOPEE


FIRE STATION #1

OVERALL

FURNITURE PLAN

Drawn By:	AEA	Sheet Number:
Acct Exec:	PSGM	
Project #:	TBD	
Scale:	3/8" = 1'	
Org. Date:	5/6/2024	

F. 1

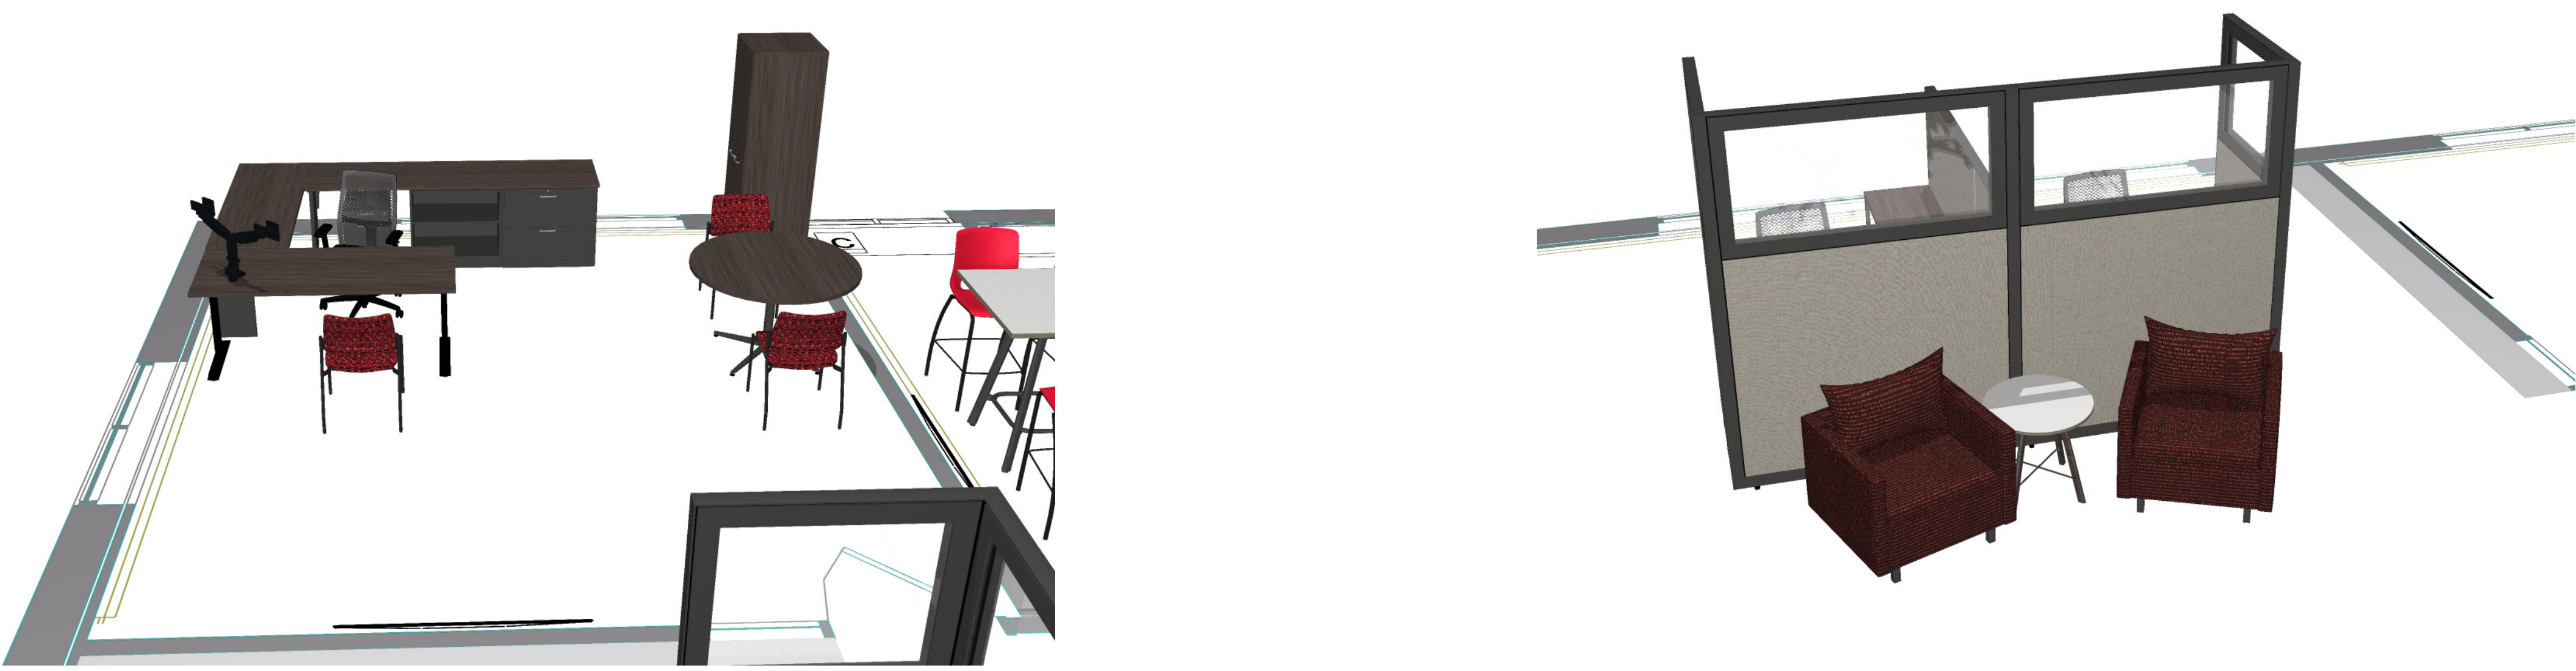

Preliminary Plan
Not for
Furniture Order

NOTES

Drawing Review

These drawings must be reviewed by the Owner/Architect/Contractor, or other appropriate representative prior to furniture order. If these drawings are correct, mark the appropriate box below. If incorrect, note corrections to be made and return to Henricksen for corrections.

<input type="checkbox"/> Approved	Signature _____
<input type="checkbox"/> Approved as Noted	Print _____
<input type="checkbox"/> Revise and Resubmit	Date _____

Drawings and specifications provide interior designs and layouts in sufficient detail for the installation of projects. The designs represented are the property of Henricksen and shall not be shared, used by, or disclosed to any persons or firm outside the scope of this project without written consent of Henricksen. Architects and contractors shall be responsible for all dimensions and conditions on the job and shall notify Henricksen of any variations from the dimensions and conditions shown. Written dimensions take precedence over scaled dimensions.

KEY PLAN



REV	REVISION DESCRIPTION	DWN	DATE
-----	----------------------	-----	------

CITY OF SHAKOPEE

FIRE STATION #1

DORMS & WORK ROOM

FURNITURE PLAN


Drawn By: AEA
Acct Exec: PSGM
Project #: TBD
Scale: 3/8" = 1'
Org. Date: 5/6/2024

Sheet Number:
F. 2




GENERAL

- 1) LAMINATE: SKYLINE WALNUT
- 2) HA BASES/MONITOR ARMS: BLACK
- 3) METAL: FLINT/CHARCOAL
- STORAGE PULLS: SQUARE-SILVER
- PANEL GLASS: CLEAR
- 4) BREAK RM TABLE: HANDSPUN PEARL, FOSSIL EDGE, TEXTURED FLINT BASE
- 5) BREAK RM CHAIRS: CHERRY POLY, TEXTURED CHARCOAL BASE
- 6) LOUNGE CHAIRS: TEXTURED CHARCOAL LEGS, HBF-ZIPPY-DEEP RED
- 4) LOUNGE END TABLE: HANDSPUN PEARL, SKYLINE WALNUT BASE, CHARCOAL STRETCHER
- 7) TASK CHAIRS: CENTURION-BLACK, BLACK FRAME, CHARCOAL REACTIV BACK, ADJUSTABLE ARMS
- 8) DORM CHAIRS: STRIVE-EBONY, BLACK FRAME
- 9) GUEST CHAIRS: STRIVE-CRIMSON, BLACK FRAME
- 10) CONFERENCE CHAIRS: CONTOURETT-BLACK, BLACK FRAME, CHARCOAL REACTIV BACK, FIXED ARMS

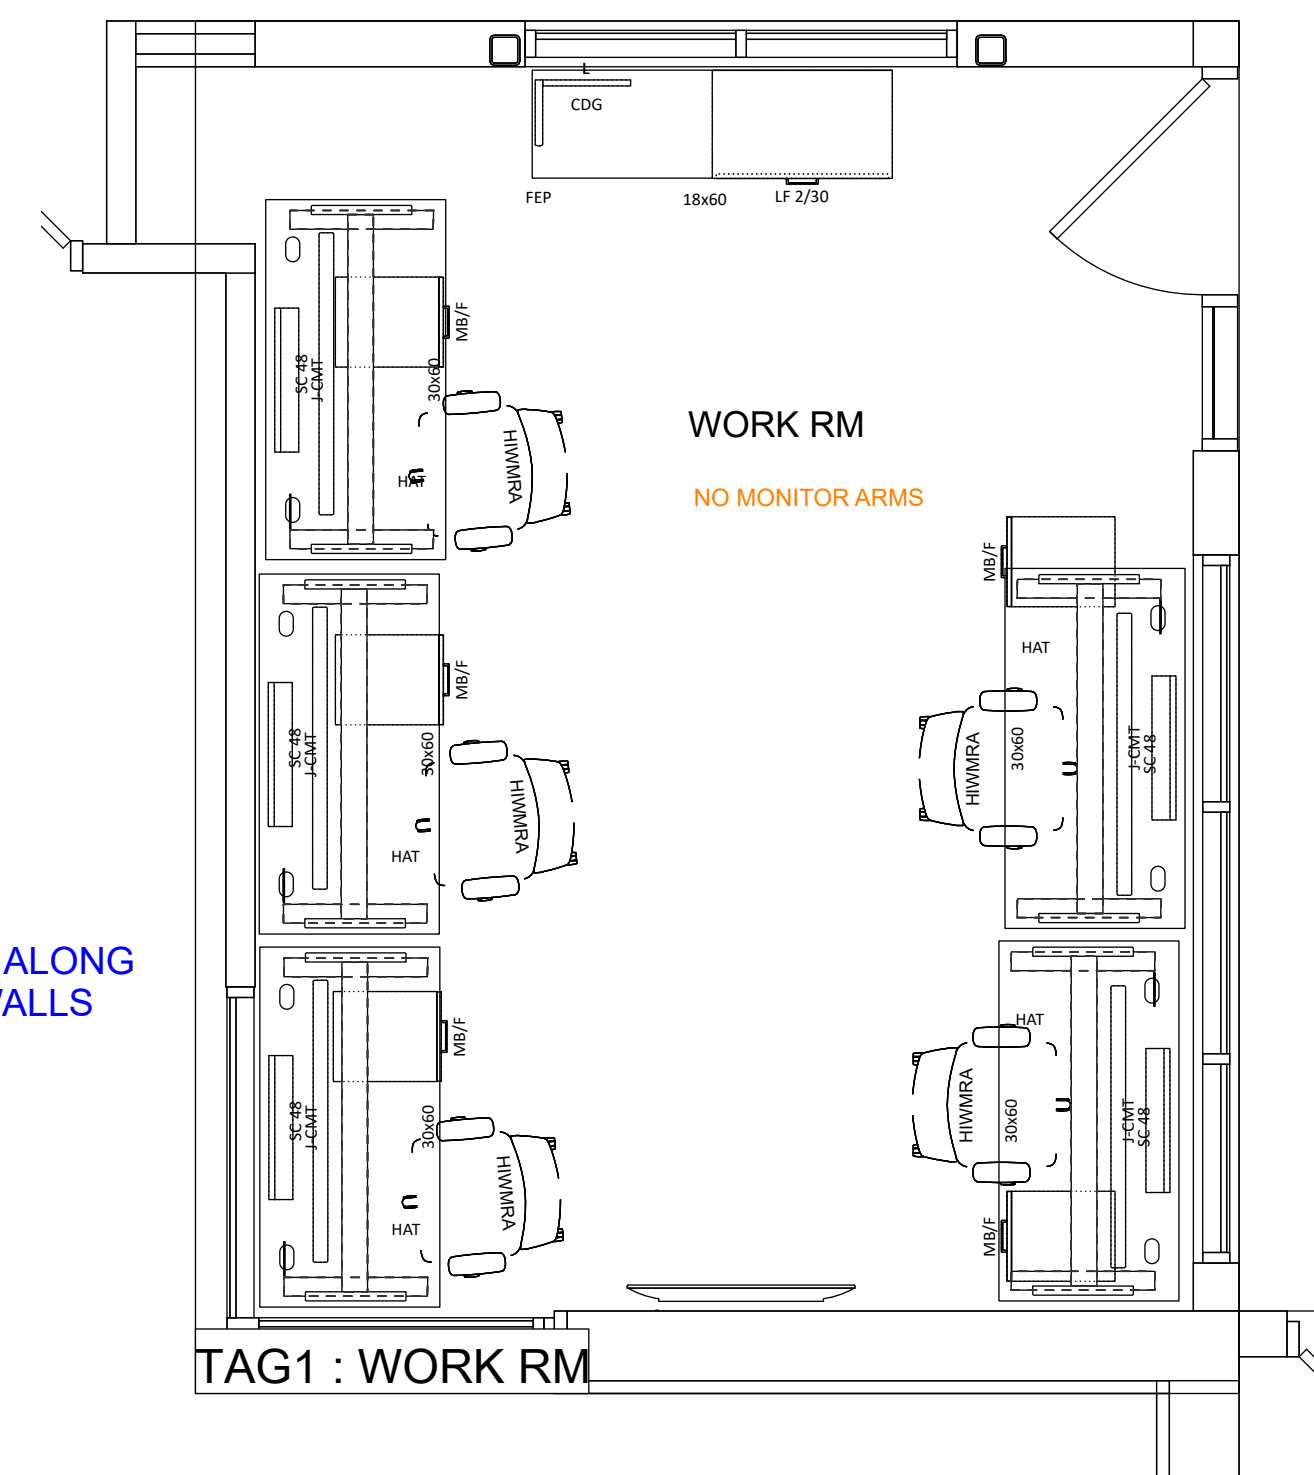

POWER ALONG BOTH WALLS

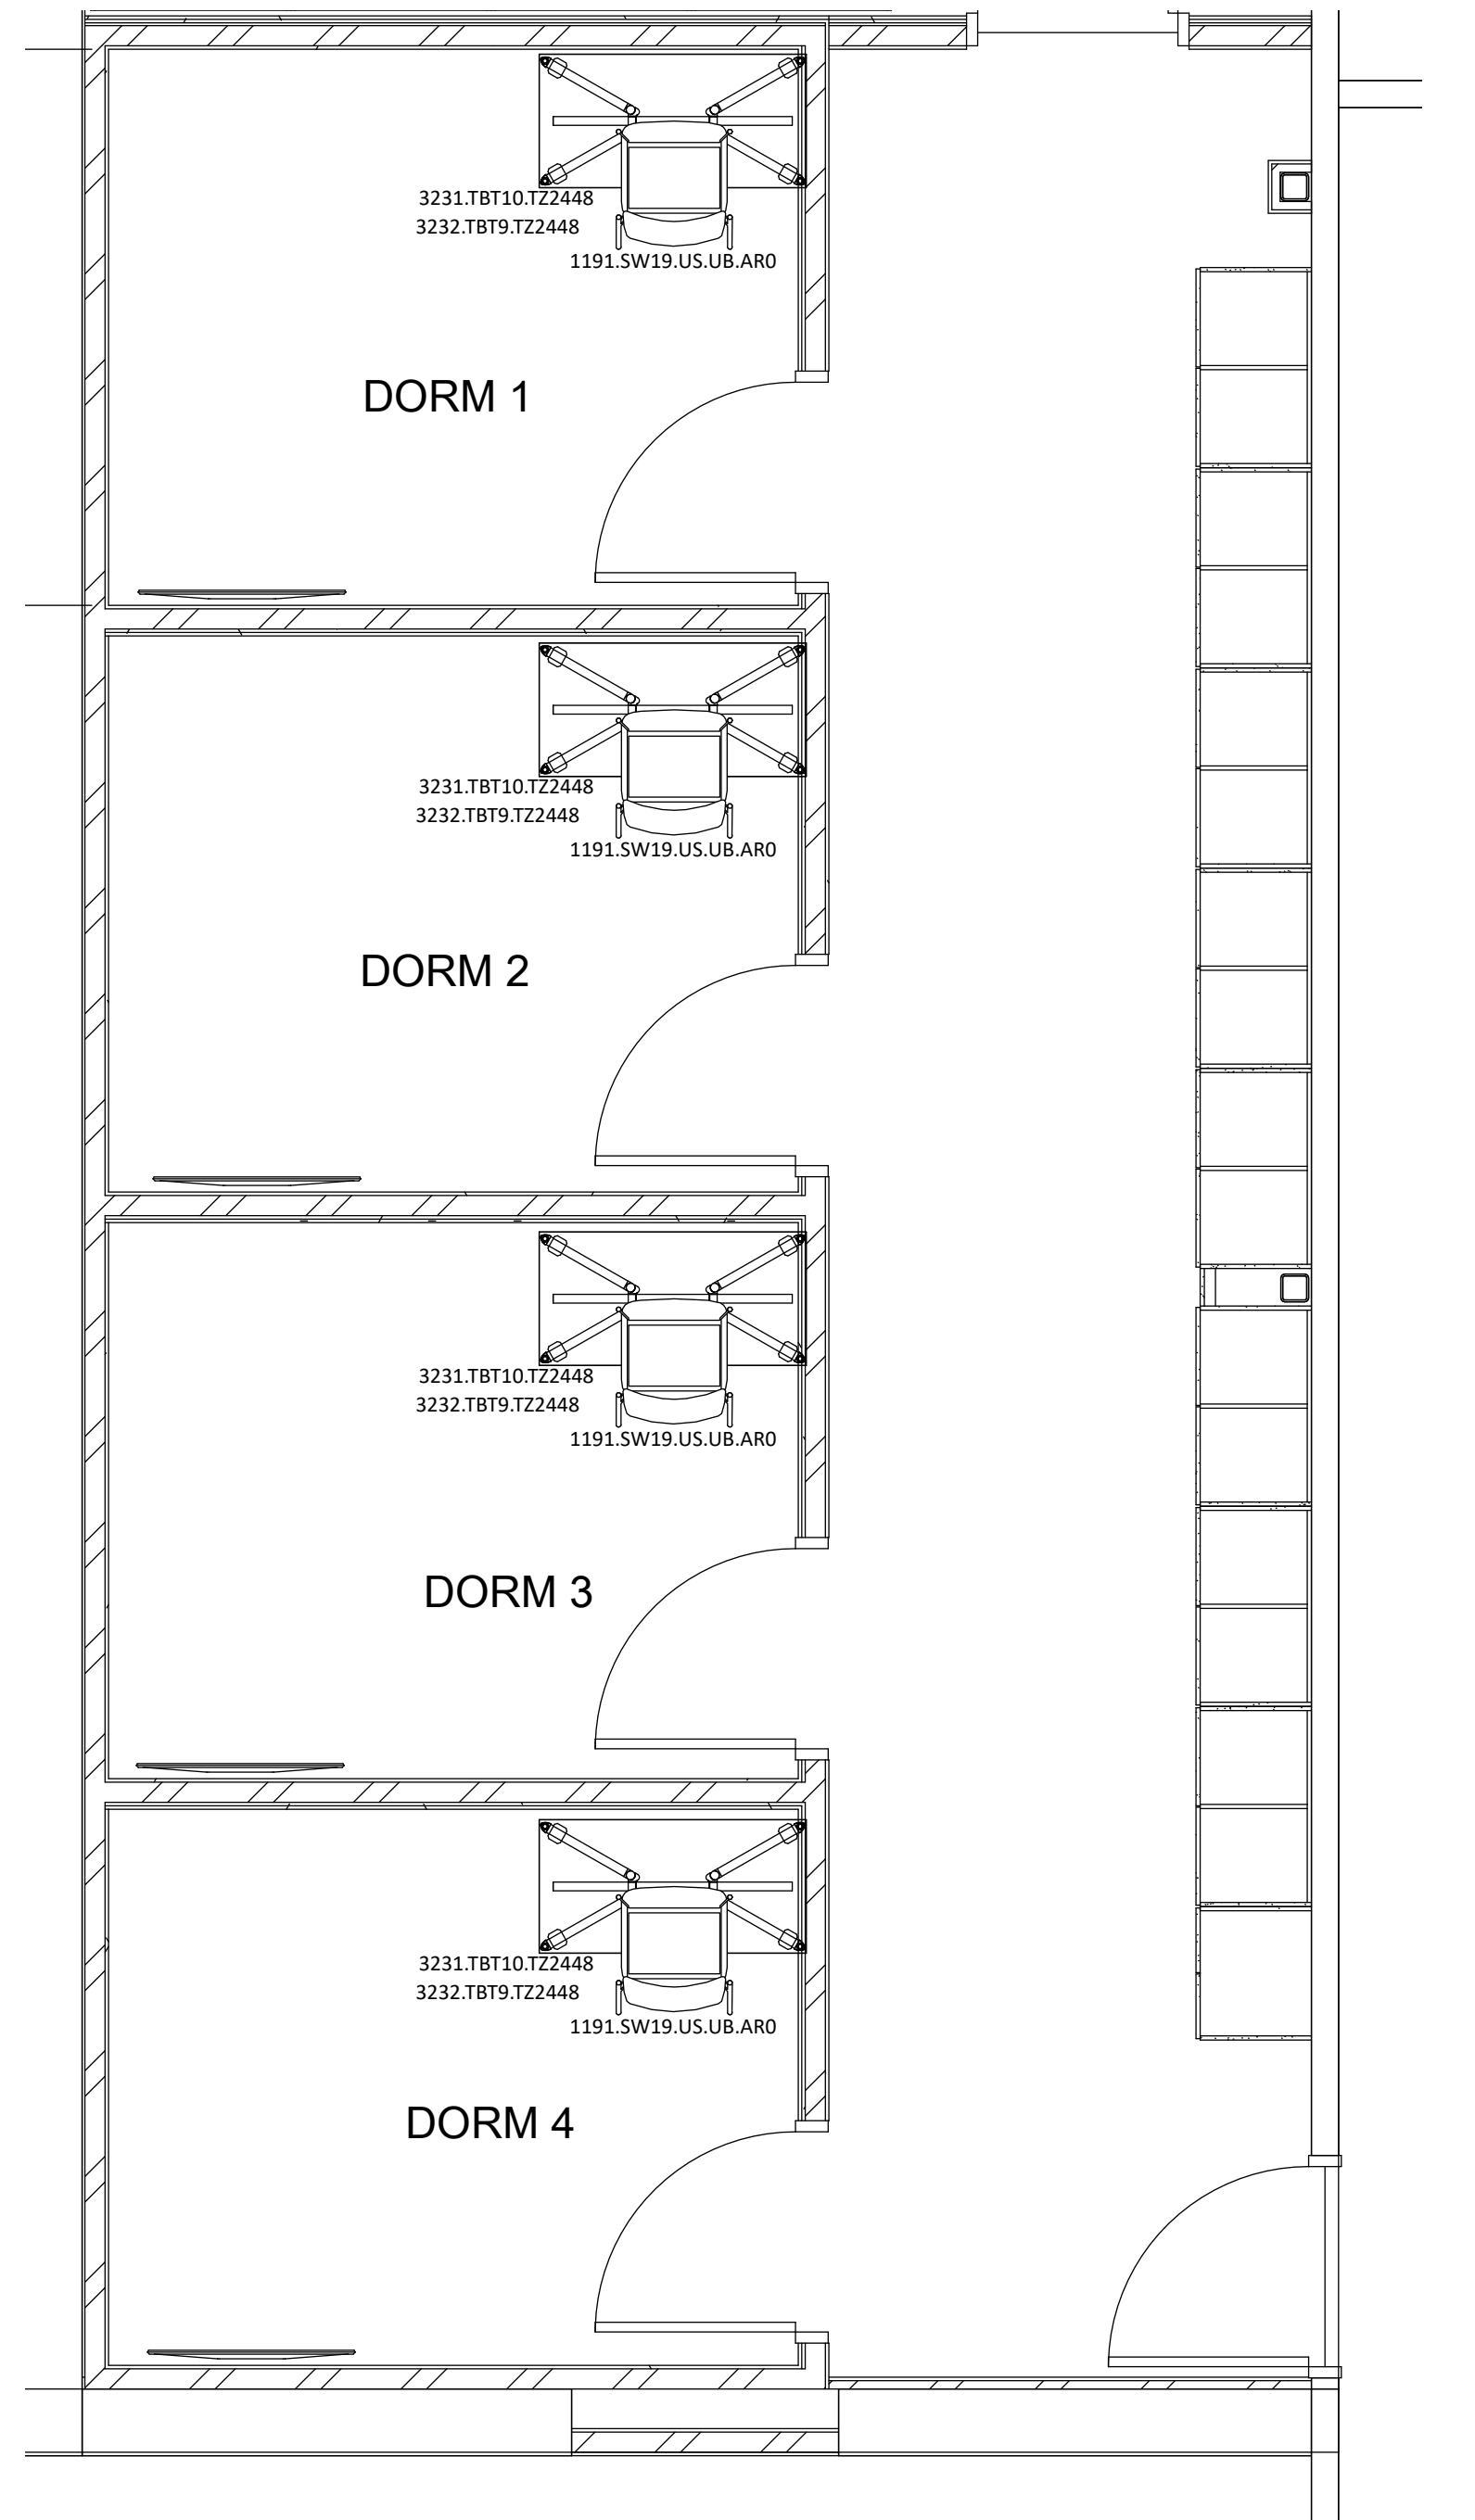


Drawing Review

These drawings must be reviewed by the Owner / Architect / Contractor, or other appropriate representative prior to furniture order. If these drawings are correct, mark the appropriate box below. If incorrect, note corrections to be made and return to Henricksen for corrections.

- Approved Signature _____
- Approved as Noted Print _____
- Revise and Resubmit Date _____

KEY PLAN

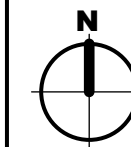

REV	DATE	REVISION DESCRIPTION	DWN

CITY OF SHAKOPEE



FIRE STATION #1

WORKSTATION OPTIONS

FURNITURE PLAN

Drawn By: AEA Sheet Number:
 Acct Exec: PSGM
 Project #: #
 Scale: 3/8"=1'-0"
 Org. Date: 5/6/2024

F. 3

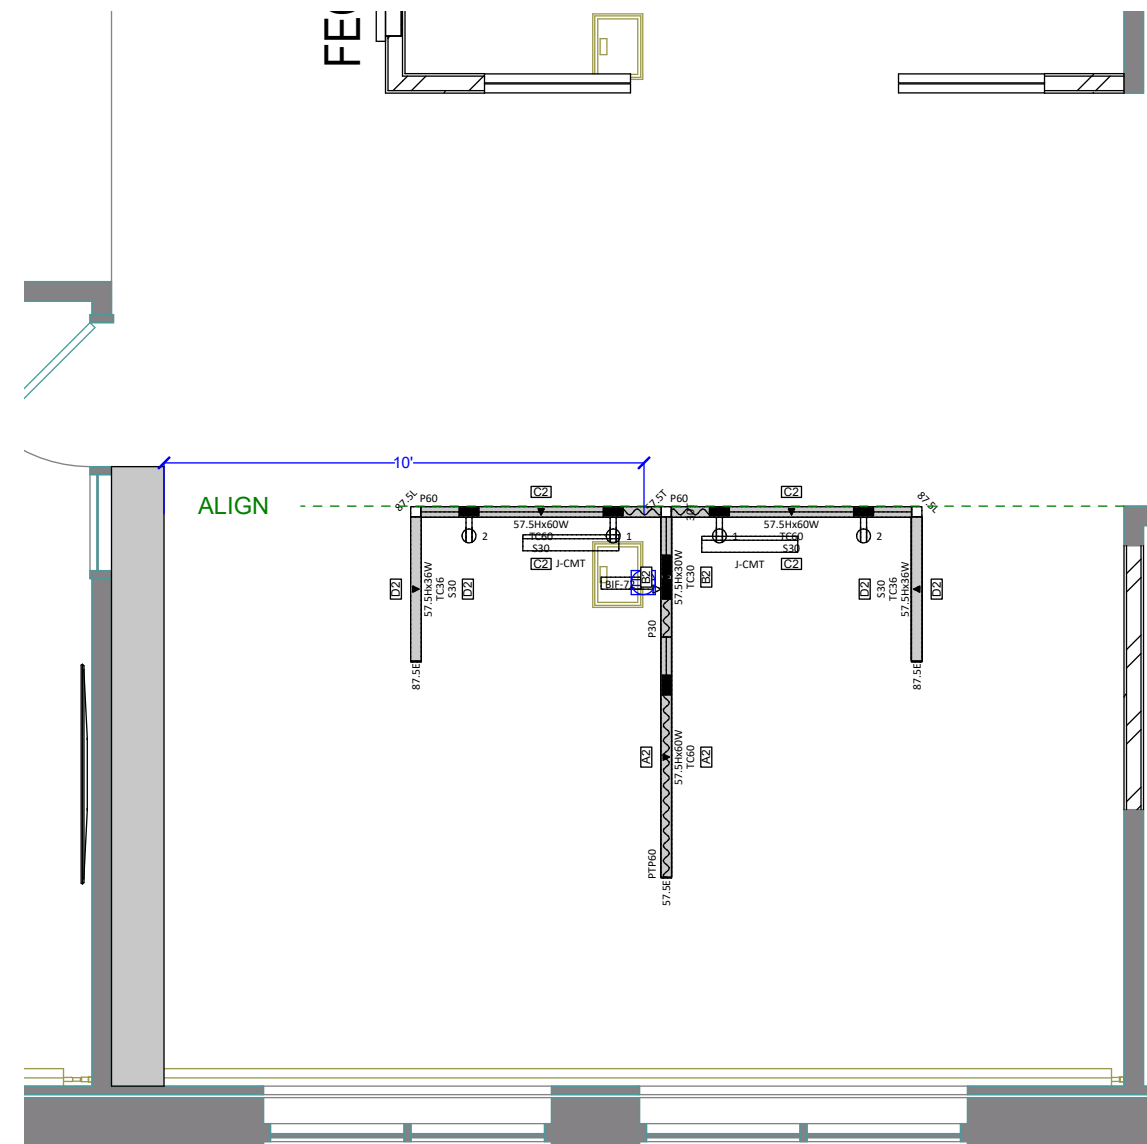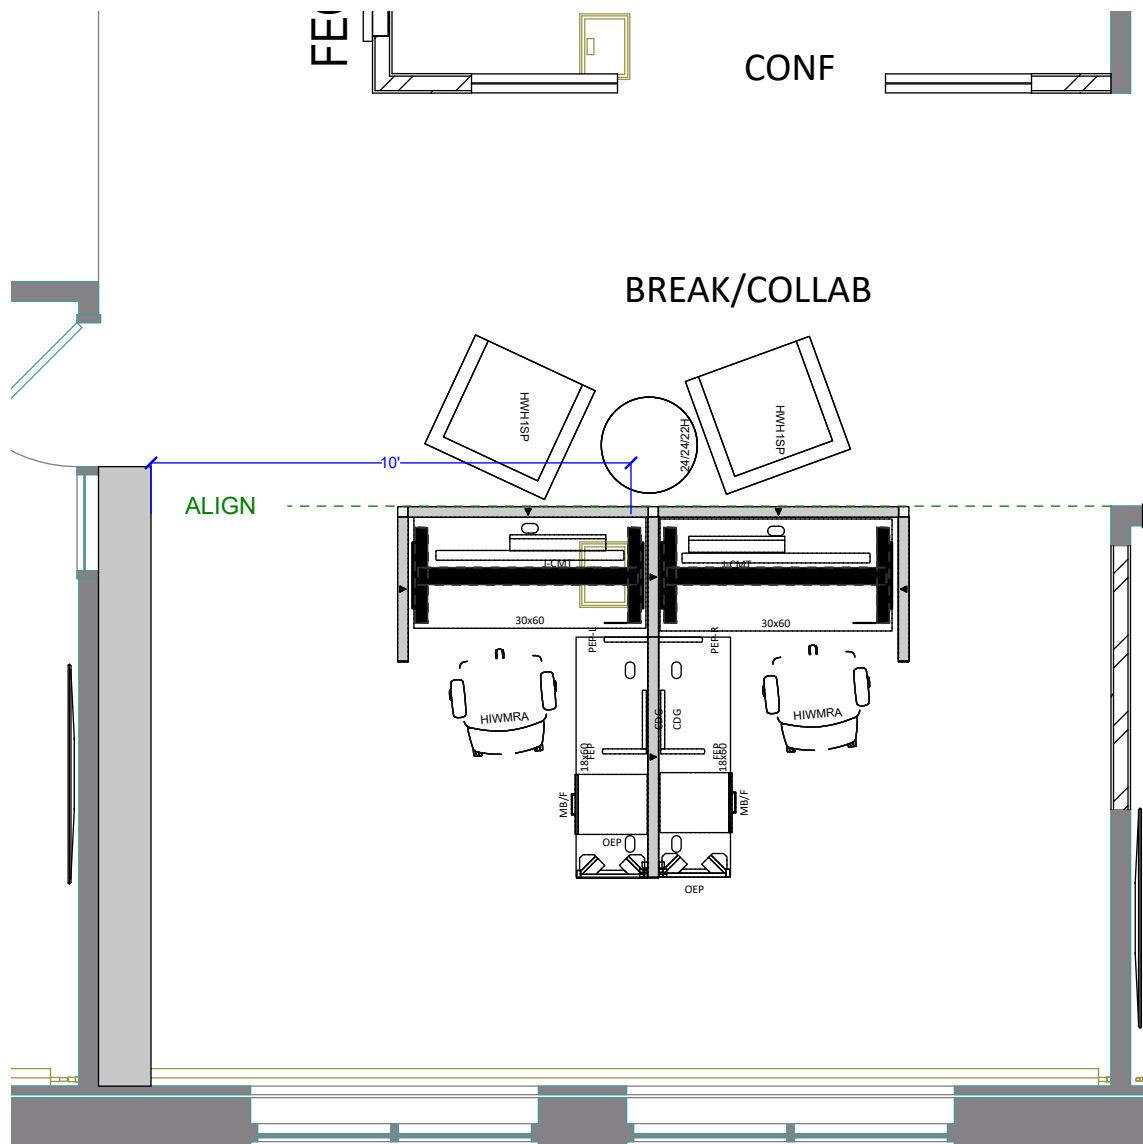

Allsteel Panels - Terrace

